

DIMENSIONAL INFORMATION

Page 1 of 4



PERFORMANCE AREA (See Drawings D1 and D2)

Proscenium Width	46 Feet
Proscenium Height	20 Feet
Overall Stage Width	108 Feet
Stage Depth:	
Apron Nose to Upstage Wall	59 Feet
Curtain Line to Back Wall	43 Feet
Stage to Grid (Underhung)	42 Feet

APRON

Width	46 Feet
Depth at CS to Apron Nose	16 Feet

ORCHESTRA PIT

Maximum Dimension	34'w x 12'd
Operation	Manual
Depth Tier #1	6'-8" Below Deck
Tier #2	7'-8" Below Deck

Note: CHPAC does not have a hydraulically operated lift, therefore, a request to lower the pit cover requires a minimum of three weeks notice. Also, the Presenter is responsible for the labor expense incurred in the lowering of the pit cover and its return following the event.

WINGS

Stage-Right and Left	30'w x 43'd
Note: Grid height limitations result in variable clearance space in each wing.	

FRONT-OF-HOUSE CATWALK (See Drawings D1 and D2)

Length	80 Feet
Width	4 Feet
Height Above Stage Deck	29 Feet
Distance to Curtain Line	34 Feet


ACOUSTICAL SHELL

(See Drawing D3)



DRAWING # D1


FIRST FLOOR PLAN

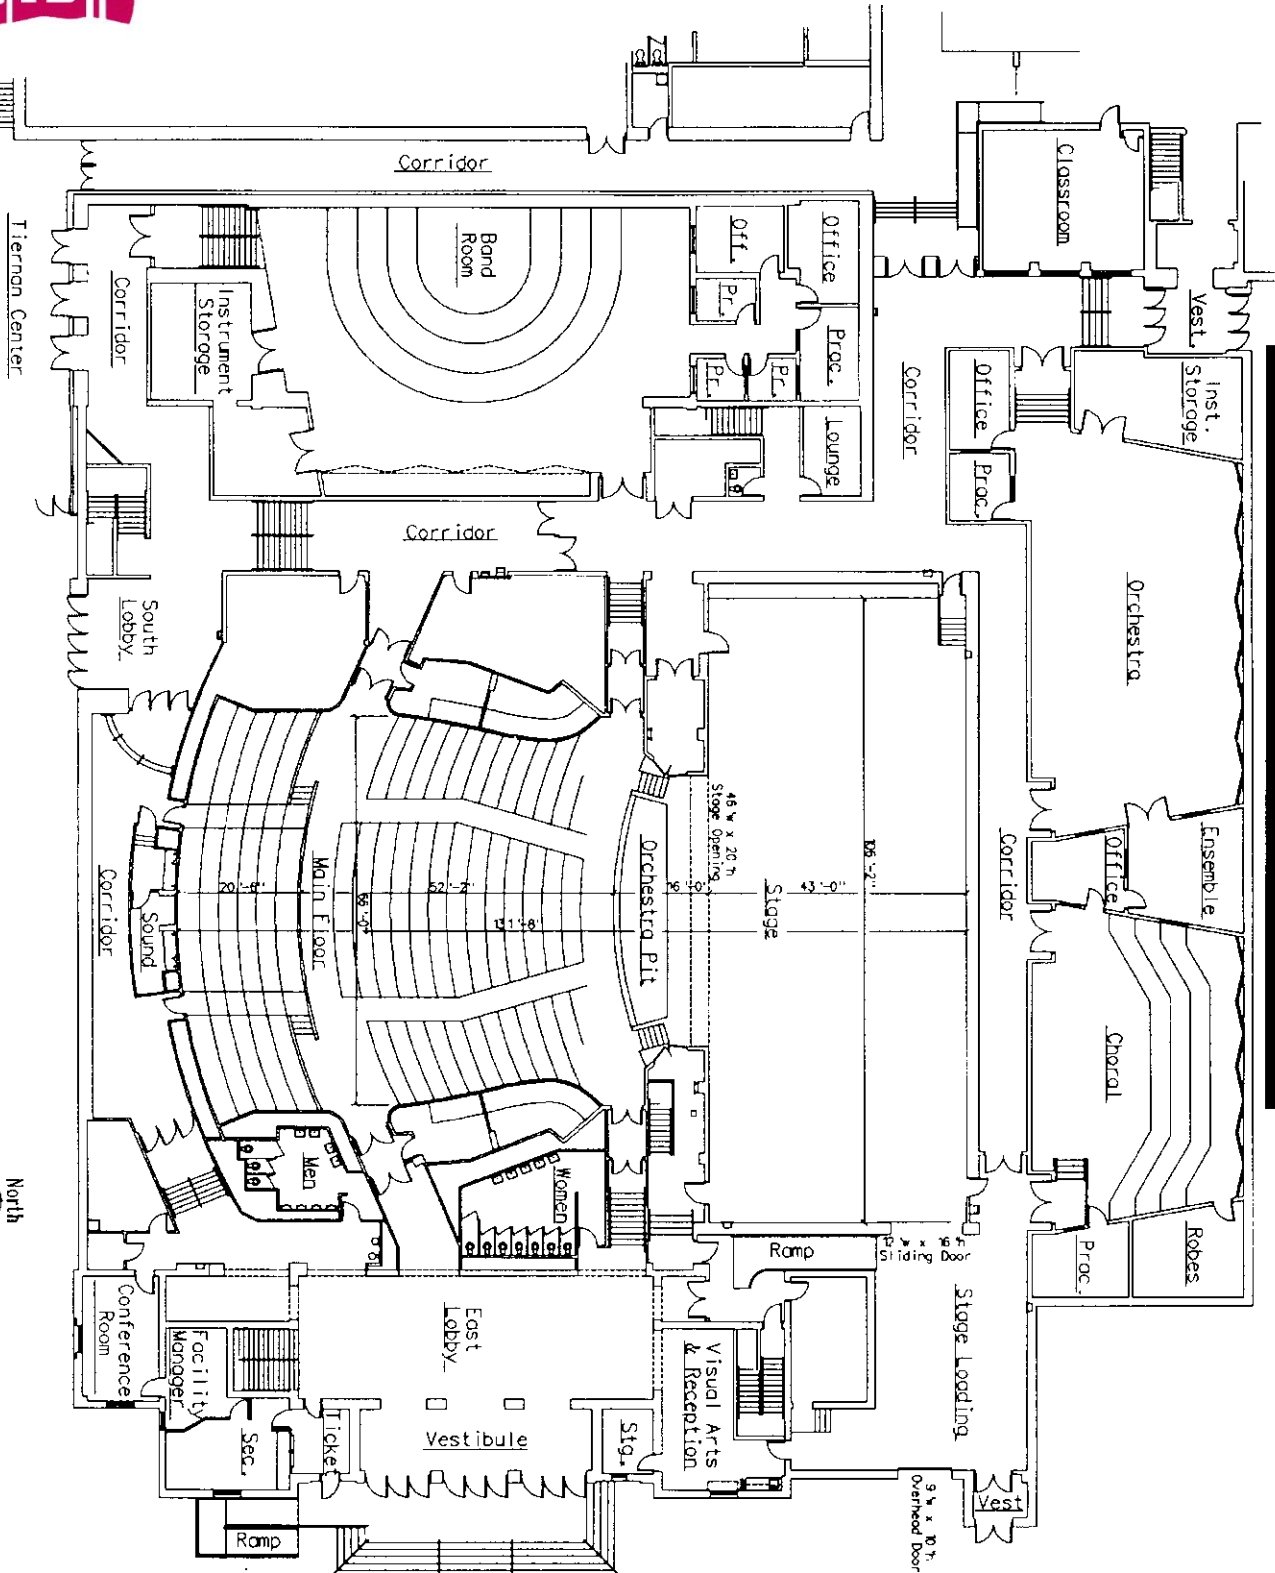


DIMENSIONAL INFORMATION:
FIRST FLOOR PLAN



DRAWING # D2

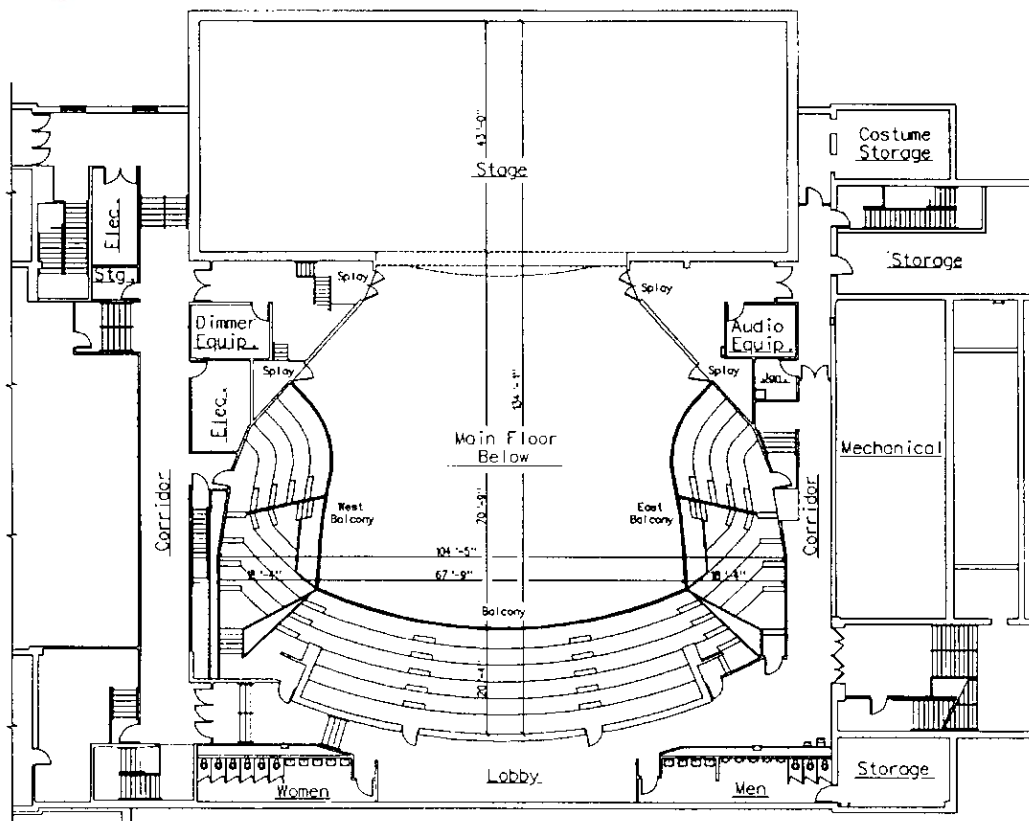

SECOND FLOOR PLAN North

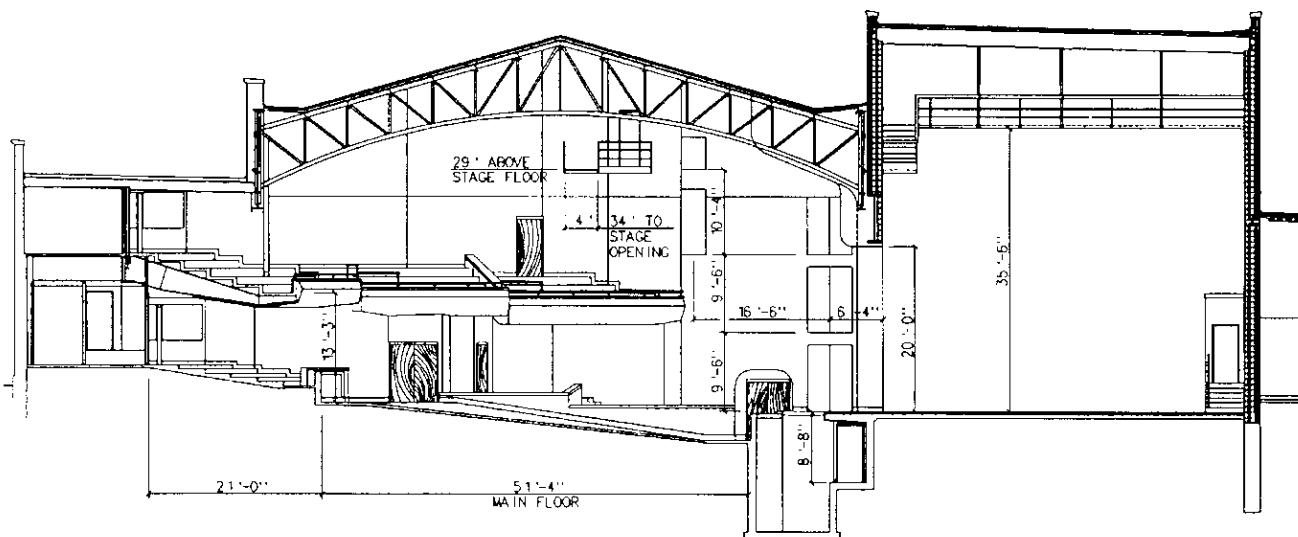

SECTION

DIMENSIONAL INFORMATION


SECOND FLOOR PLAN AND SECTION VIEW



DRAWING # D3

DIMENSIONAL
INFORMATION

ORCHESTRA
SHELL

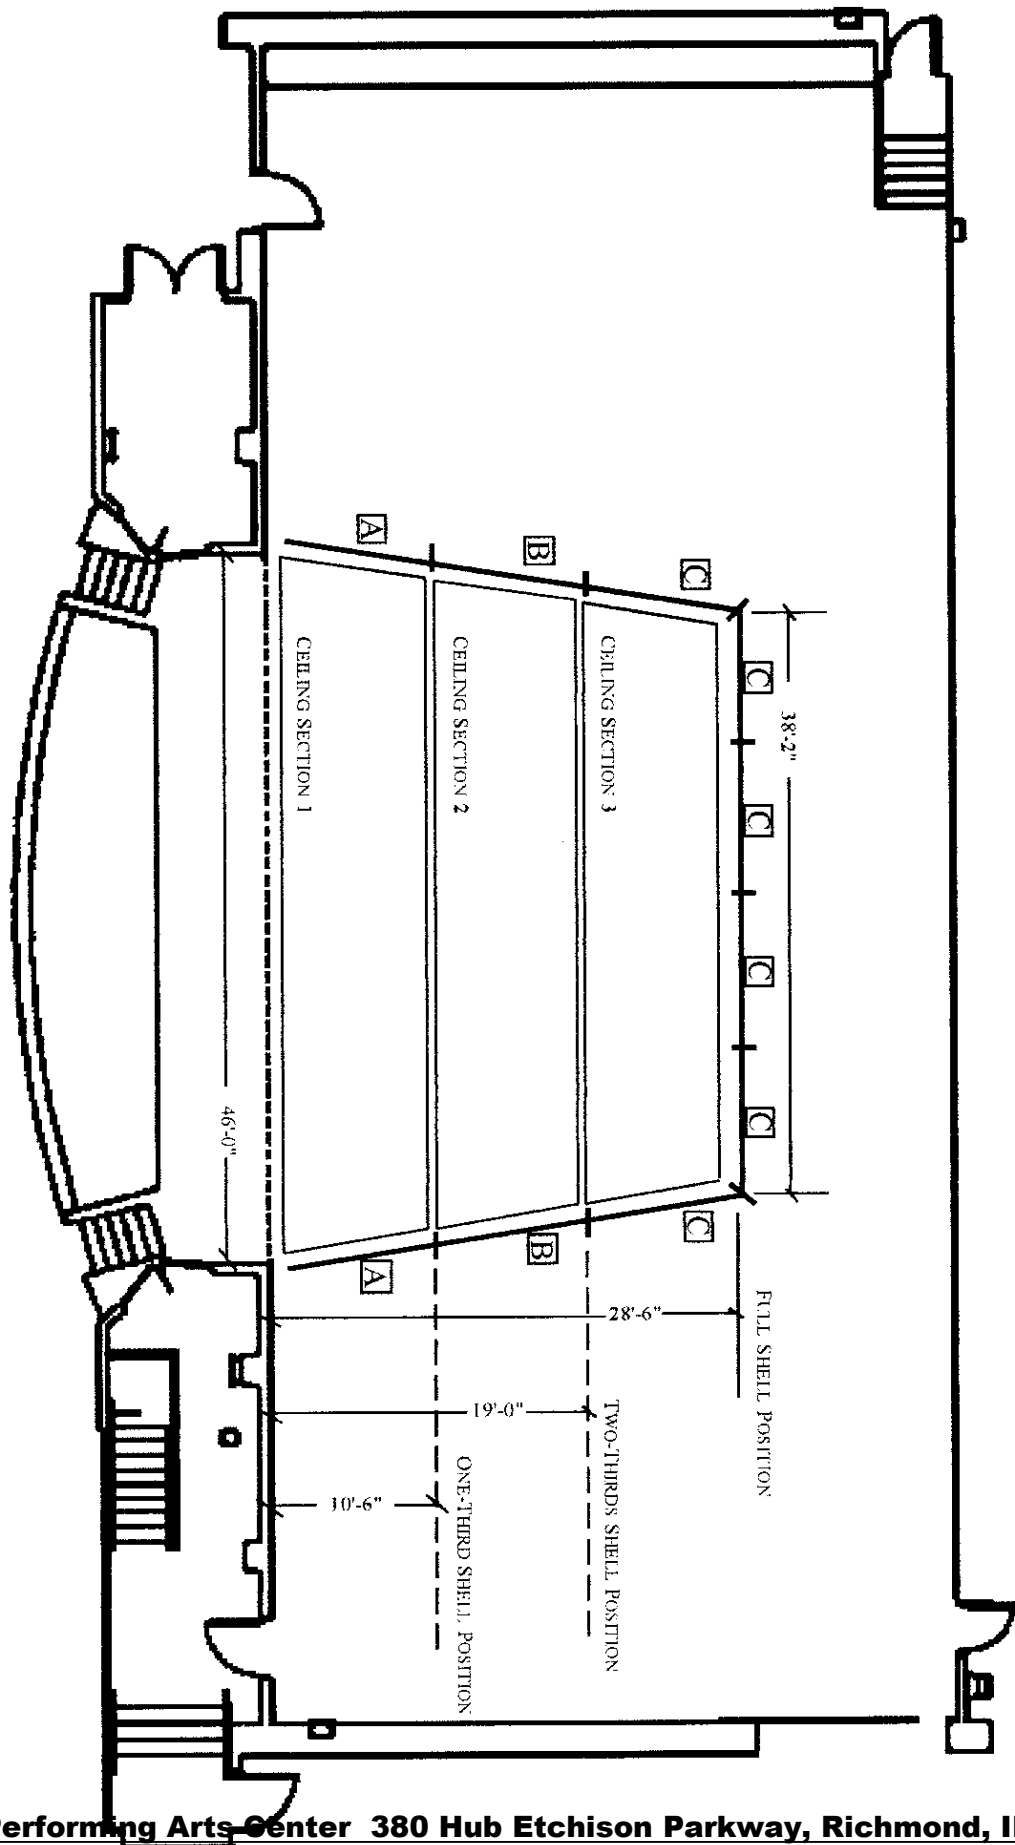

KEY:

- A 21' SIDE PANEL
- B 19' SIDE PANEL
- C 17' SIDE PANEL